



SECTION A
SCALE : 1:50

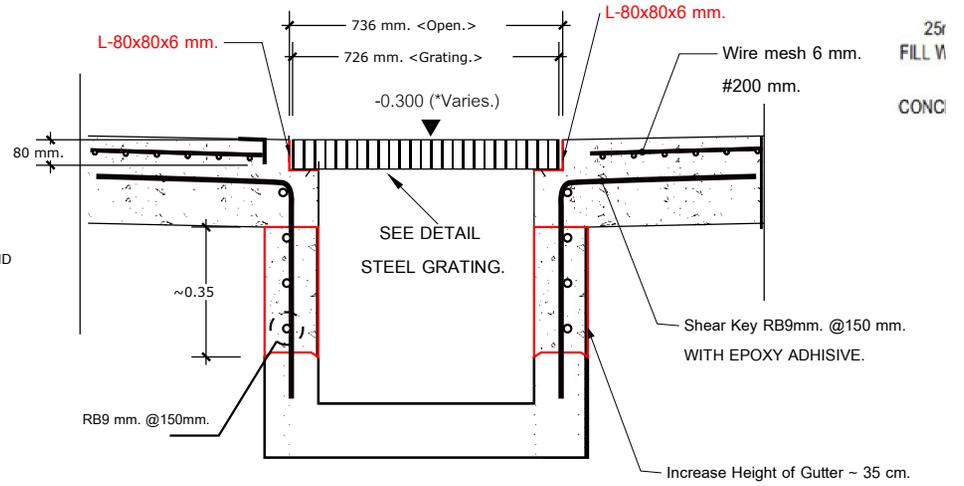

DETAIL A
1:20

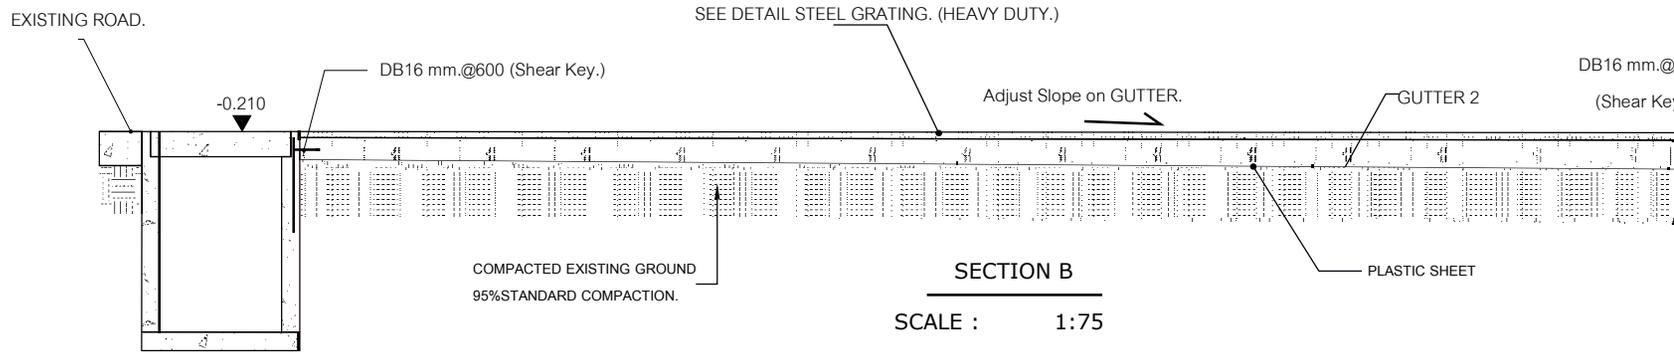

SECTION B
SCALE : 1:75

see detail
steel grating.

Slope to GUTTER 2 *Varies*

DB9 mm.@600
(Shear Key.)

RL = -0.520



RB9 mm.@600
(Shear Key.)

Slope to MAN

Expansion joint.(Short Span.)

Expansion joint.
(LongSpan.)

see detail
longitudinal joint.(LJ)

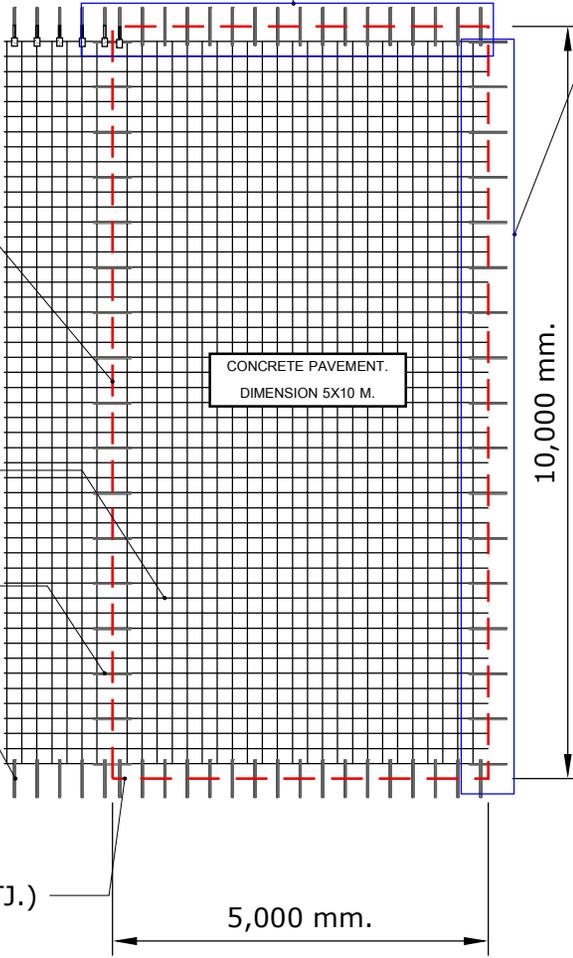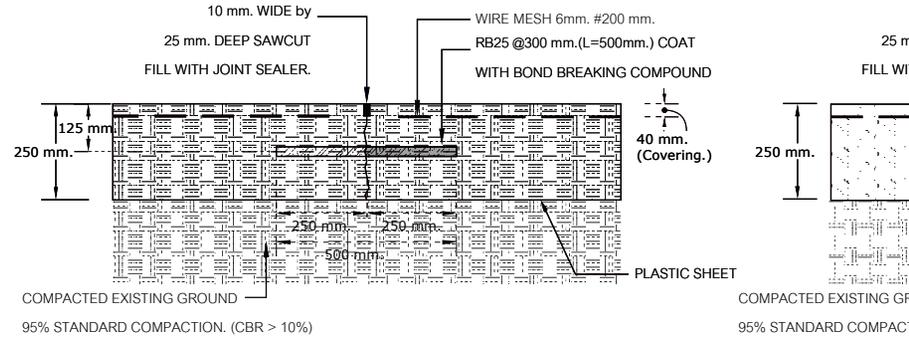


CONTRACTION JOINT & TRANSVERSE JOINT (TJ)

WIRE MESH 6mm.
@200 mm.

DB16mm. @600 mm.

RB25 @300 mm.

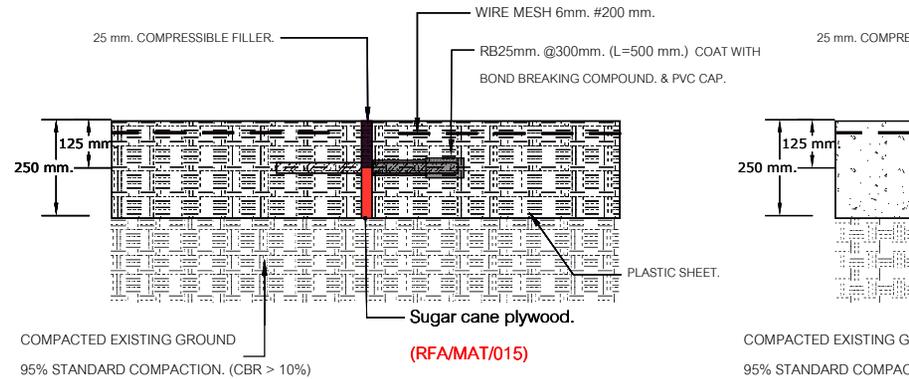

see detail
Contraction joint.
/ Transverse joint. (TJ.)

PLAN RC.CONCRETE PAVEMENT.

SCALE : 1 : 100

EXPANSION JOINT (SHORT SPAN.)

